


MMB Wi-Fi Survey

05 Aug 22

08 Dec 2A

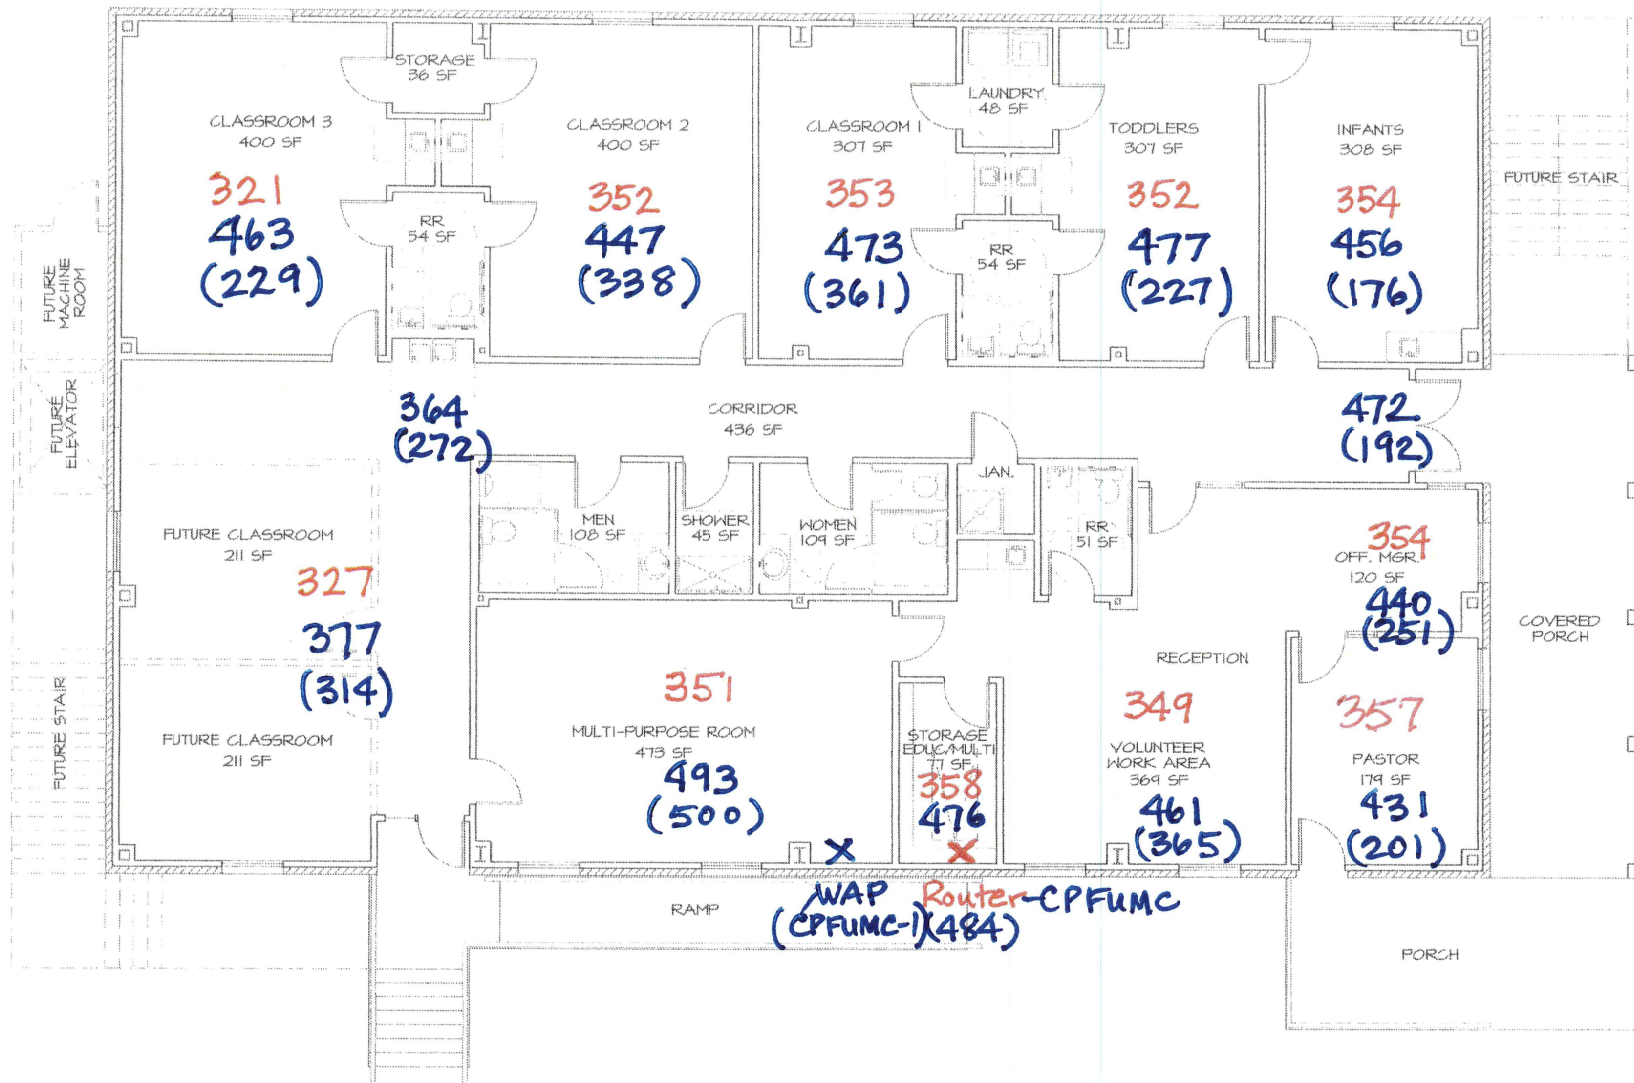

CEDAR PARK UNITED METHODIST CHURCH
CEDAR PARK, TEXAS
MAY 1, 2003

FIRST FLOOR PLAN
SCALE 1/8" = 1'-0"

all readings are Mbps download speed

Router is Netgear AX6600 RAX70

SSID: CPFUMC

Readings with SpeedTest (Ookla) on iPhone Xs

iPhone 15Pro

Fatter & Evans Architects, Inc.
2511 Lake Austin Boulevard
Austin, Texas 78703
Phone 512.576.3131 Fax 512.577.1759

CPFUMC
(CPFUMC-1)