



CPFUMC SOUND BOOTH EQUIPMENT LAYOUT


Scale: 1 in = 1 ft
nmh 08 June 2020 Rev F

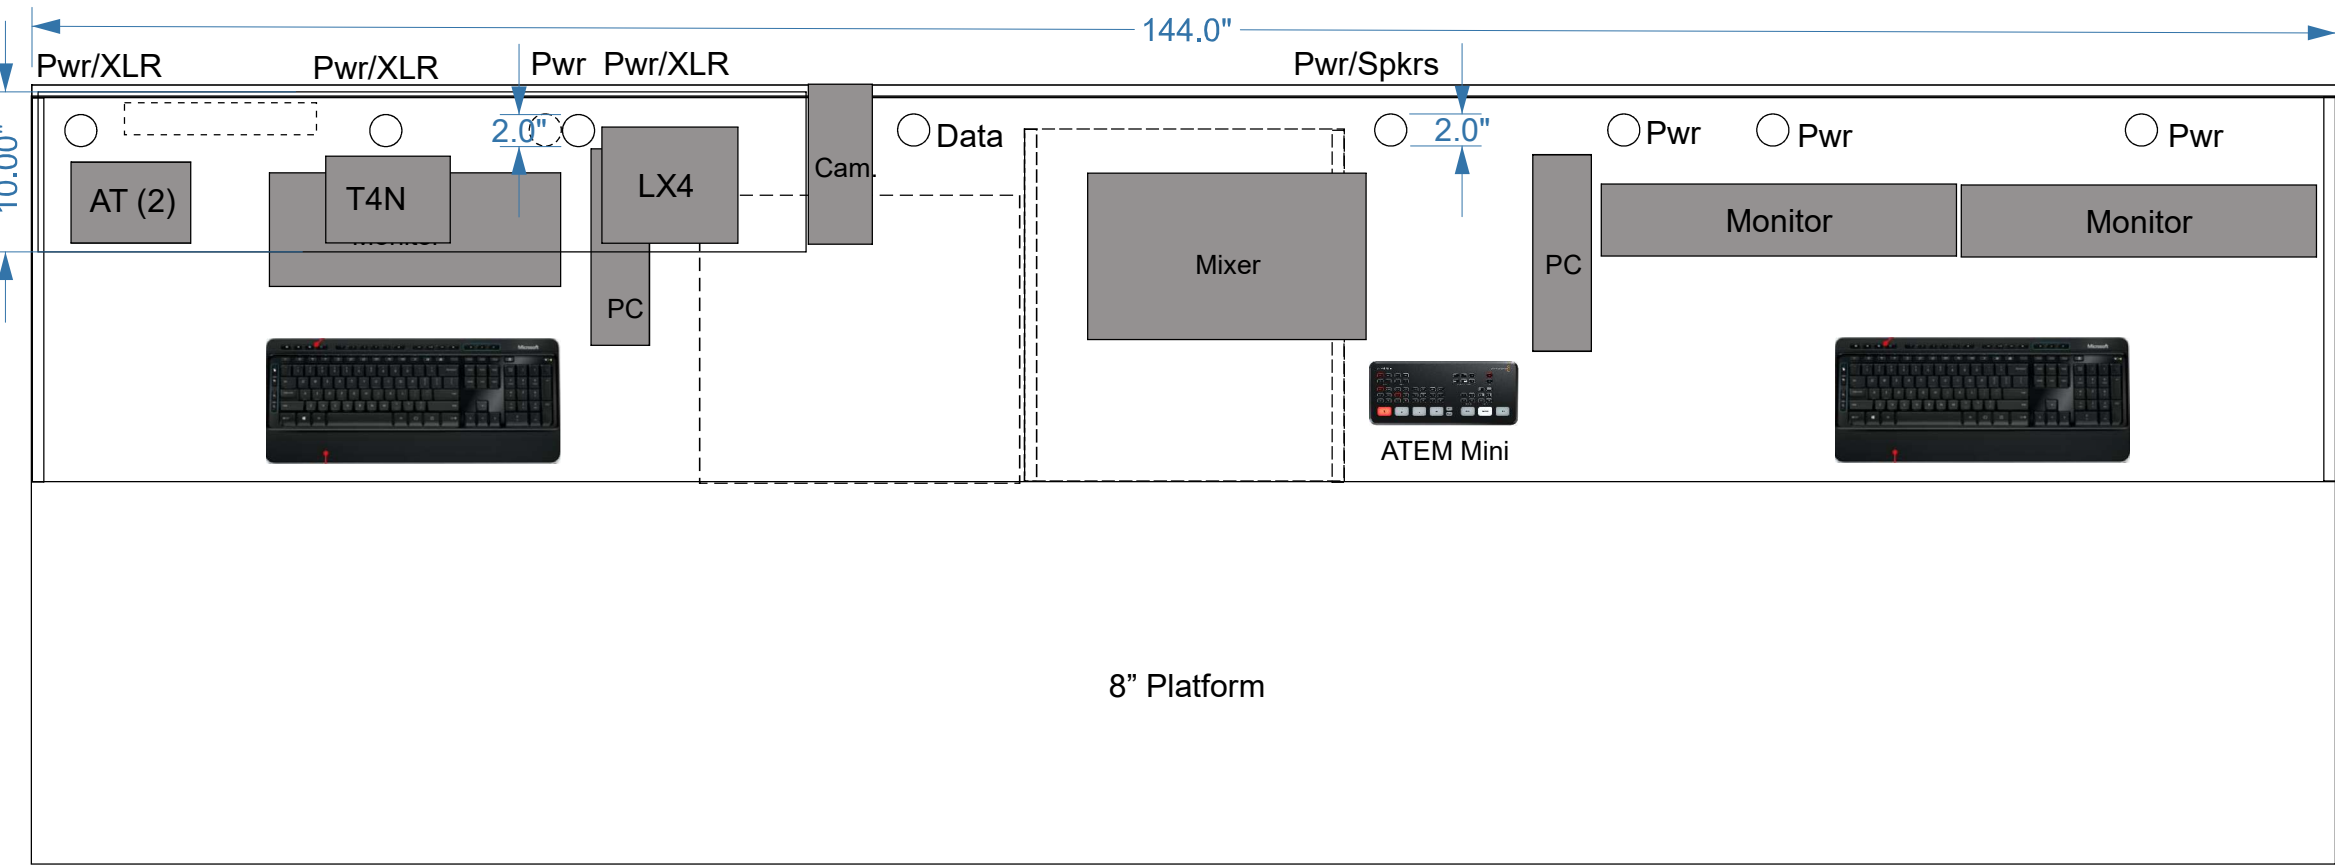

PLAN

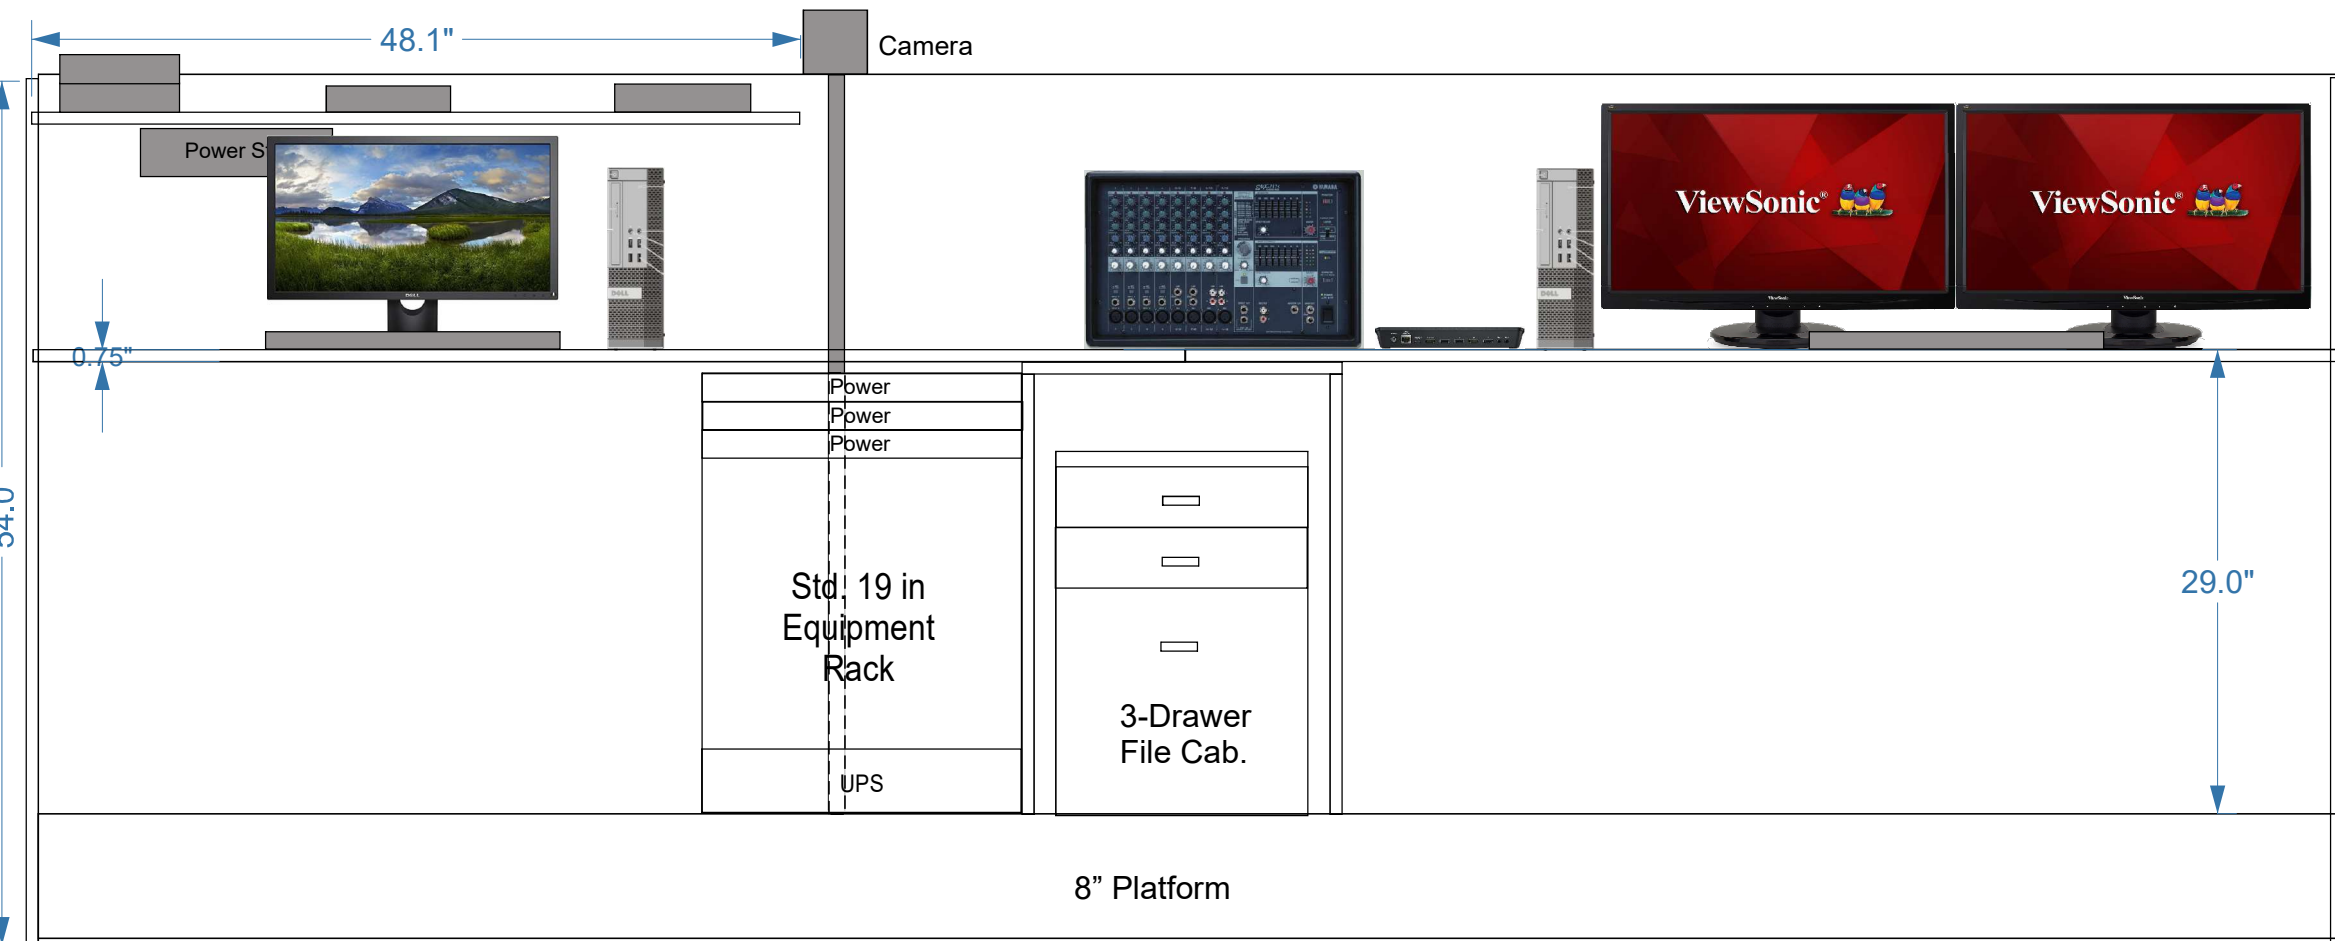

REAR ELEVATION

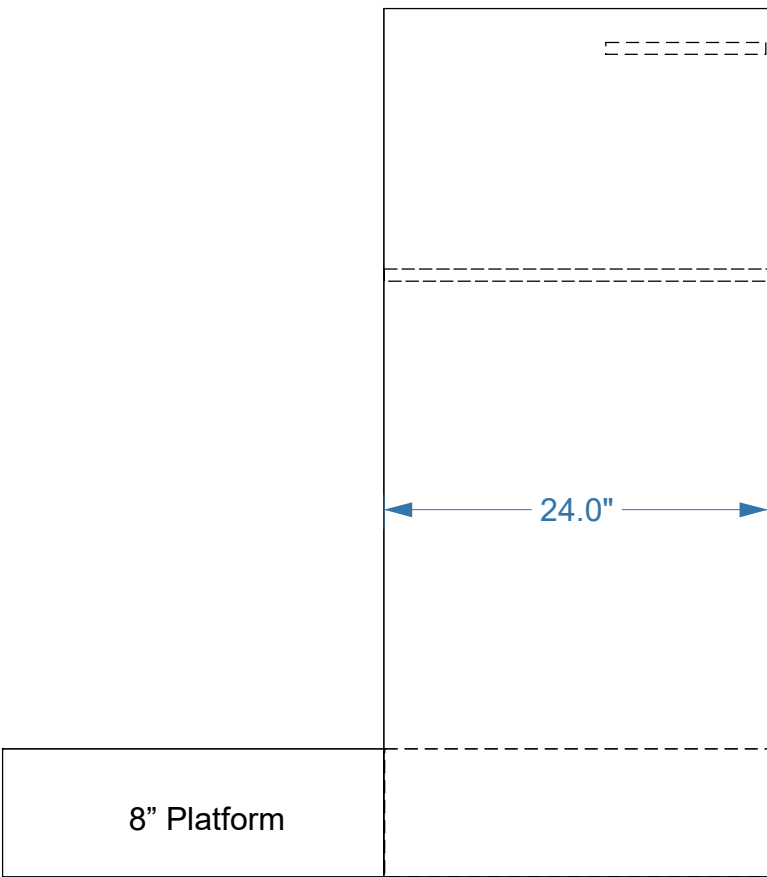

SIDE