



CPFUMC SOUND BOOTH EQUIPMENT LAYOUT

Scale: 1 in = 1 ft
nmh 10 December 2023 Rev H


- Camera pole extended 20 in
- Added joystick
- Added ATEM Mini Exterme
- Added new mixer
- Added new ampr
- Moved power strip to the right
- Relocated equipment rack to RHS of center support

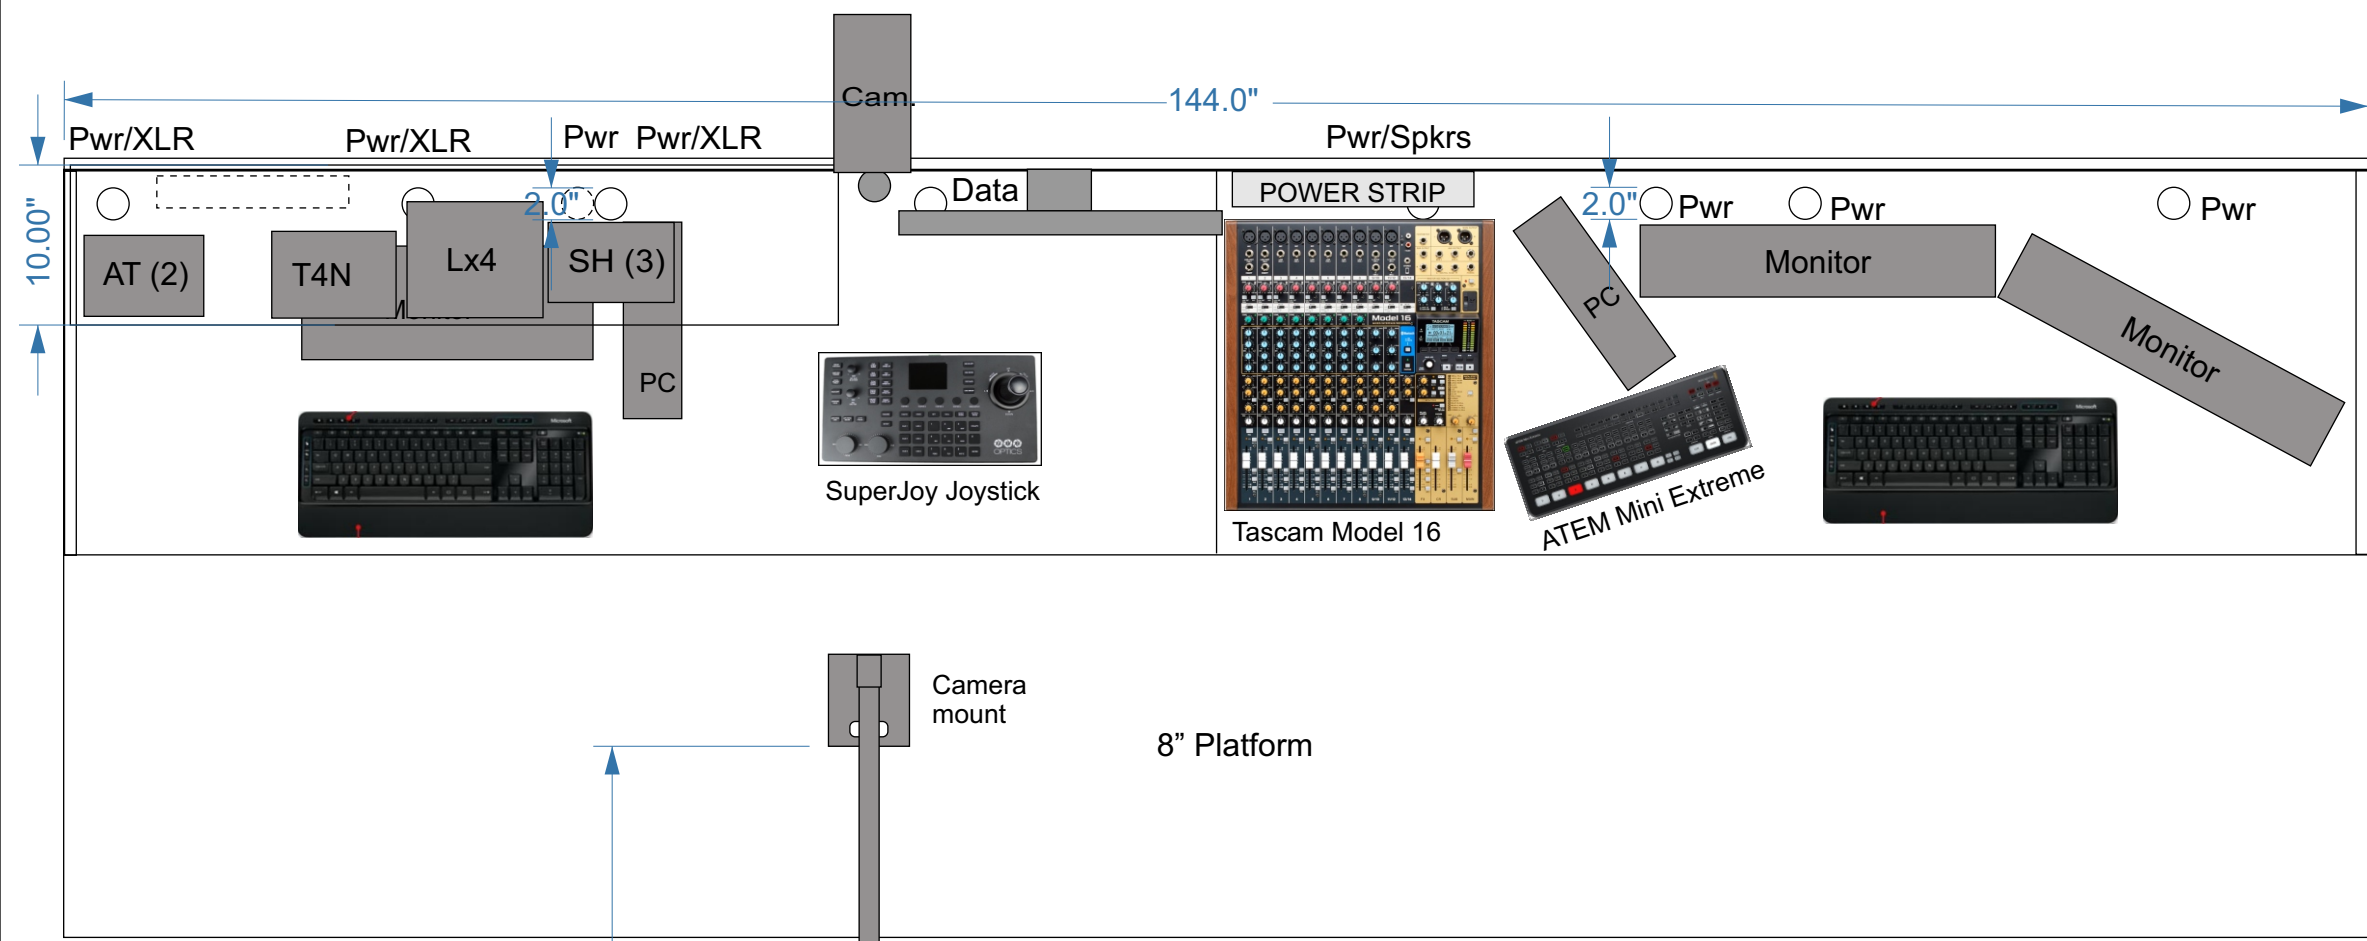

PLAN

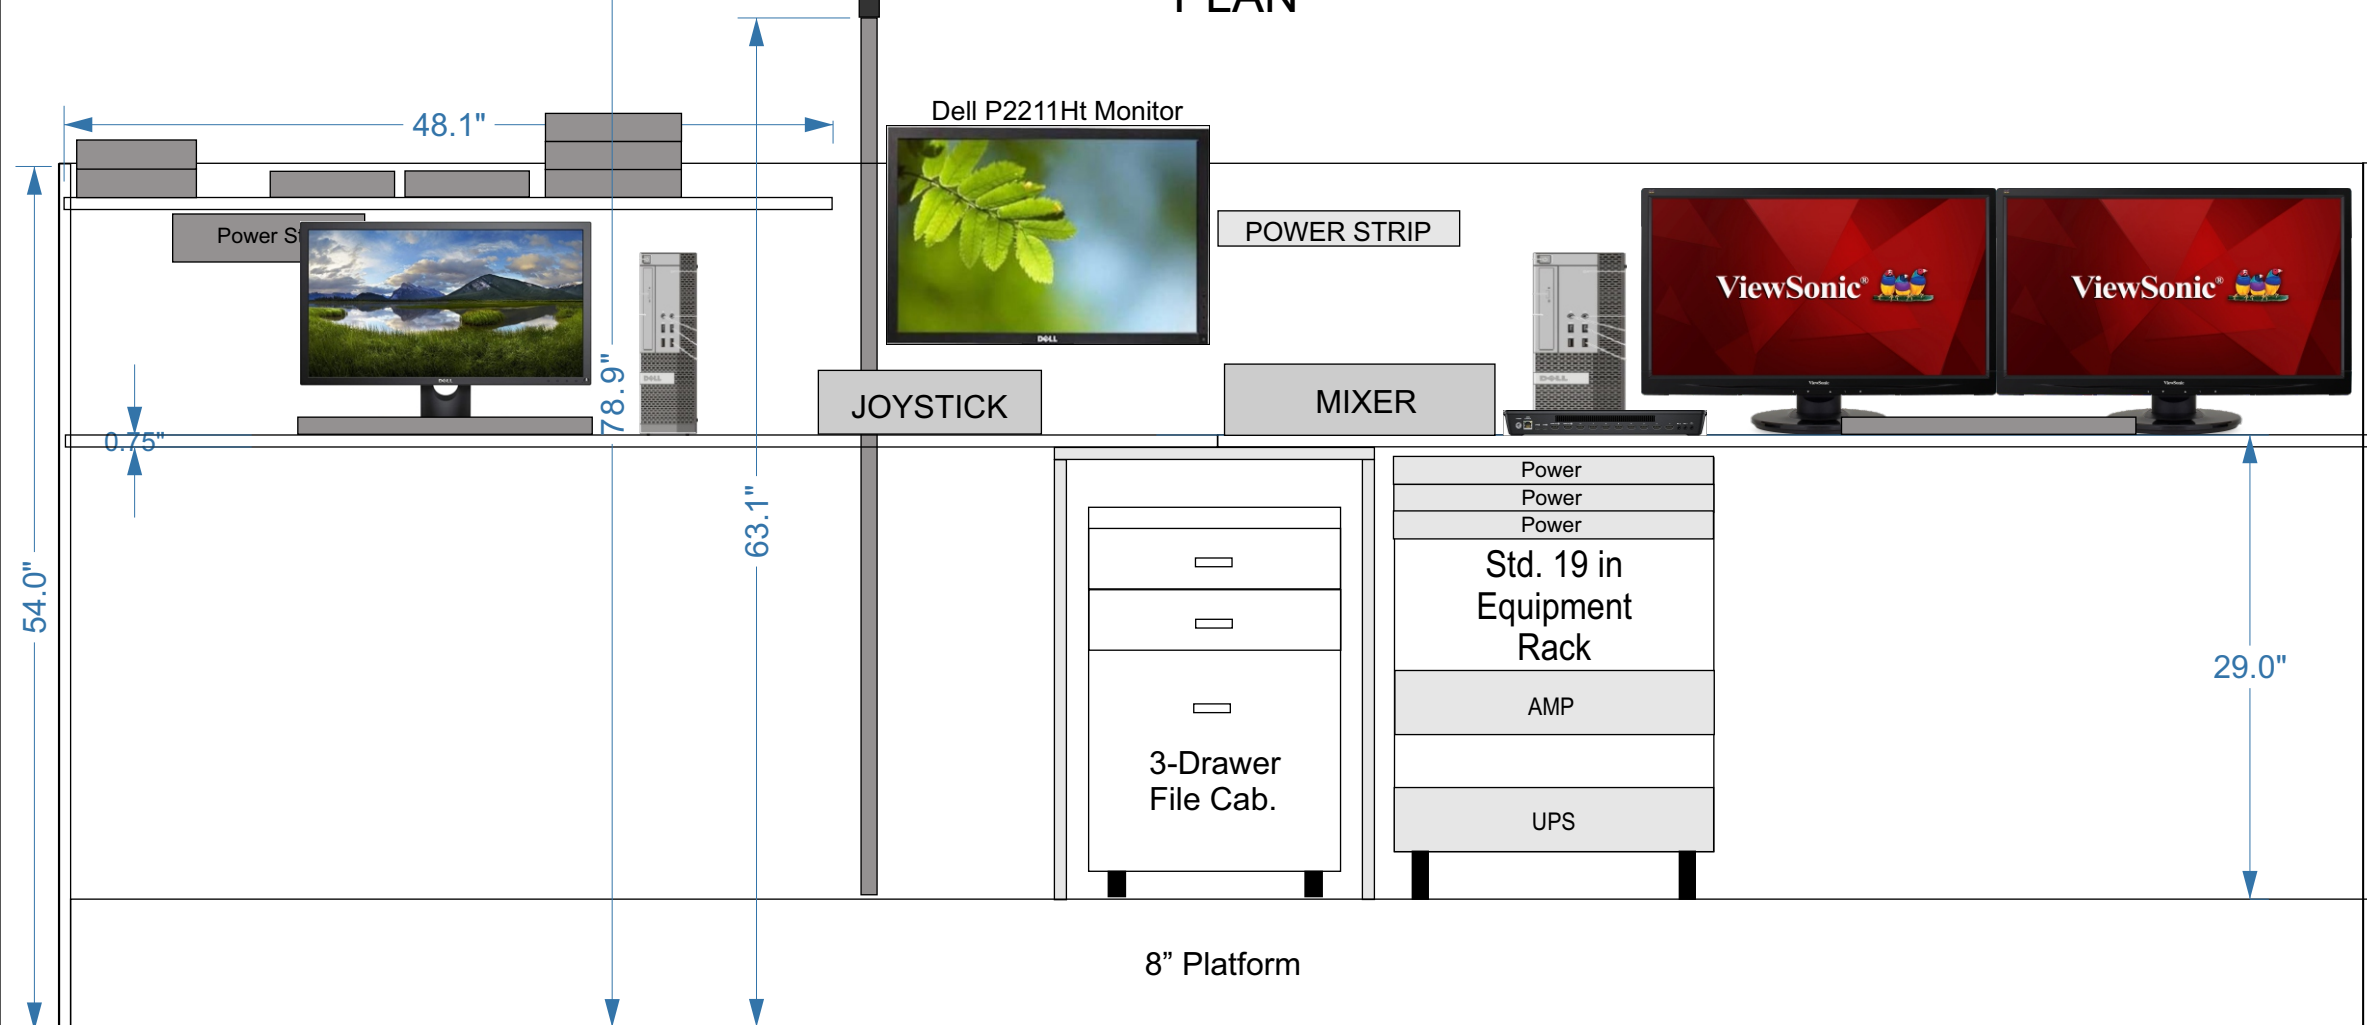

REAR ELEVATION

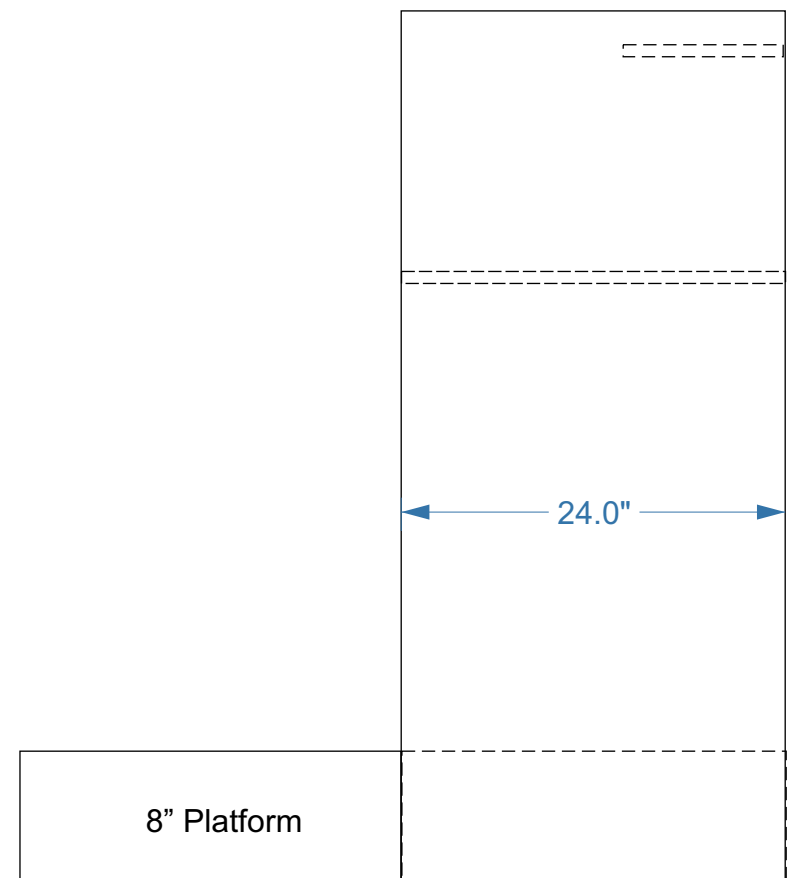

SIDE